


The copyright of this drawing remains with RBIC BUILDING CONTRACTING LLC and may not be reproduced without prior written consent.  
 All Dimensions must be checked before commencing work on site.  
 This Drawing is to be read in conjunction with all other relevant Drawings.  
 All Proposed works to be carried out in accordance with COMPANY technical specification for architectural works.

GENERAL NOTES & LEGENDS

ALL DIMENSIONS/SIZE TO BE VERIFIED AT SITE  
 DESIGN/FINISHES TO BE VERIFIED WITH THE CLIENT

KEY PLAN

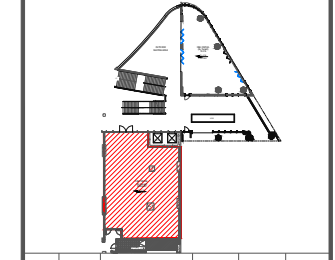

Rev	Date	Remarks	Drawn	Checked	Approved

Consultant

Architects & Interiors

Contractor

RBIC Building Contracting LLC  
 WAREHOUSE NO. 07, AL QUODDIA INDUSTRIAL AREA 2  
 P.O. BOX 22819, DUBAI, U.A.E  
 E-MAIL: INFO@RBIC.COM  
 TEL: +971 4 335 0377

Sub-Contractor

Owner  
**RITZI RESTAURANT**

Project  
**RITZI RESTAURANT**

Plot:  
 Drawing Title


**PROPOSED FURNITURE LAYOUT**  
 R-206-207

Authorized By: RBA Date: 11-OCT-2021

Drawn By: RBA Checked By: DOTZ

Scale: AS SHOWN Status:

Dwg No.: ID - A - 009 Rev: Sheet:

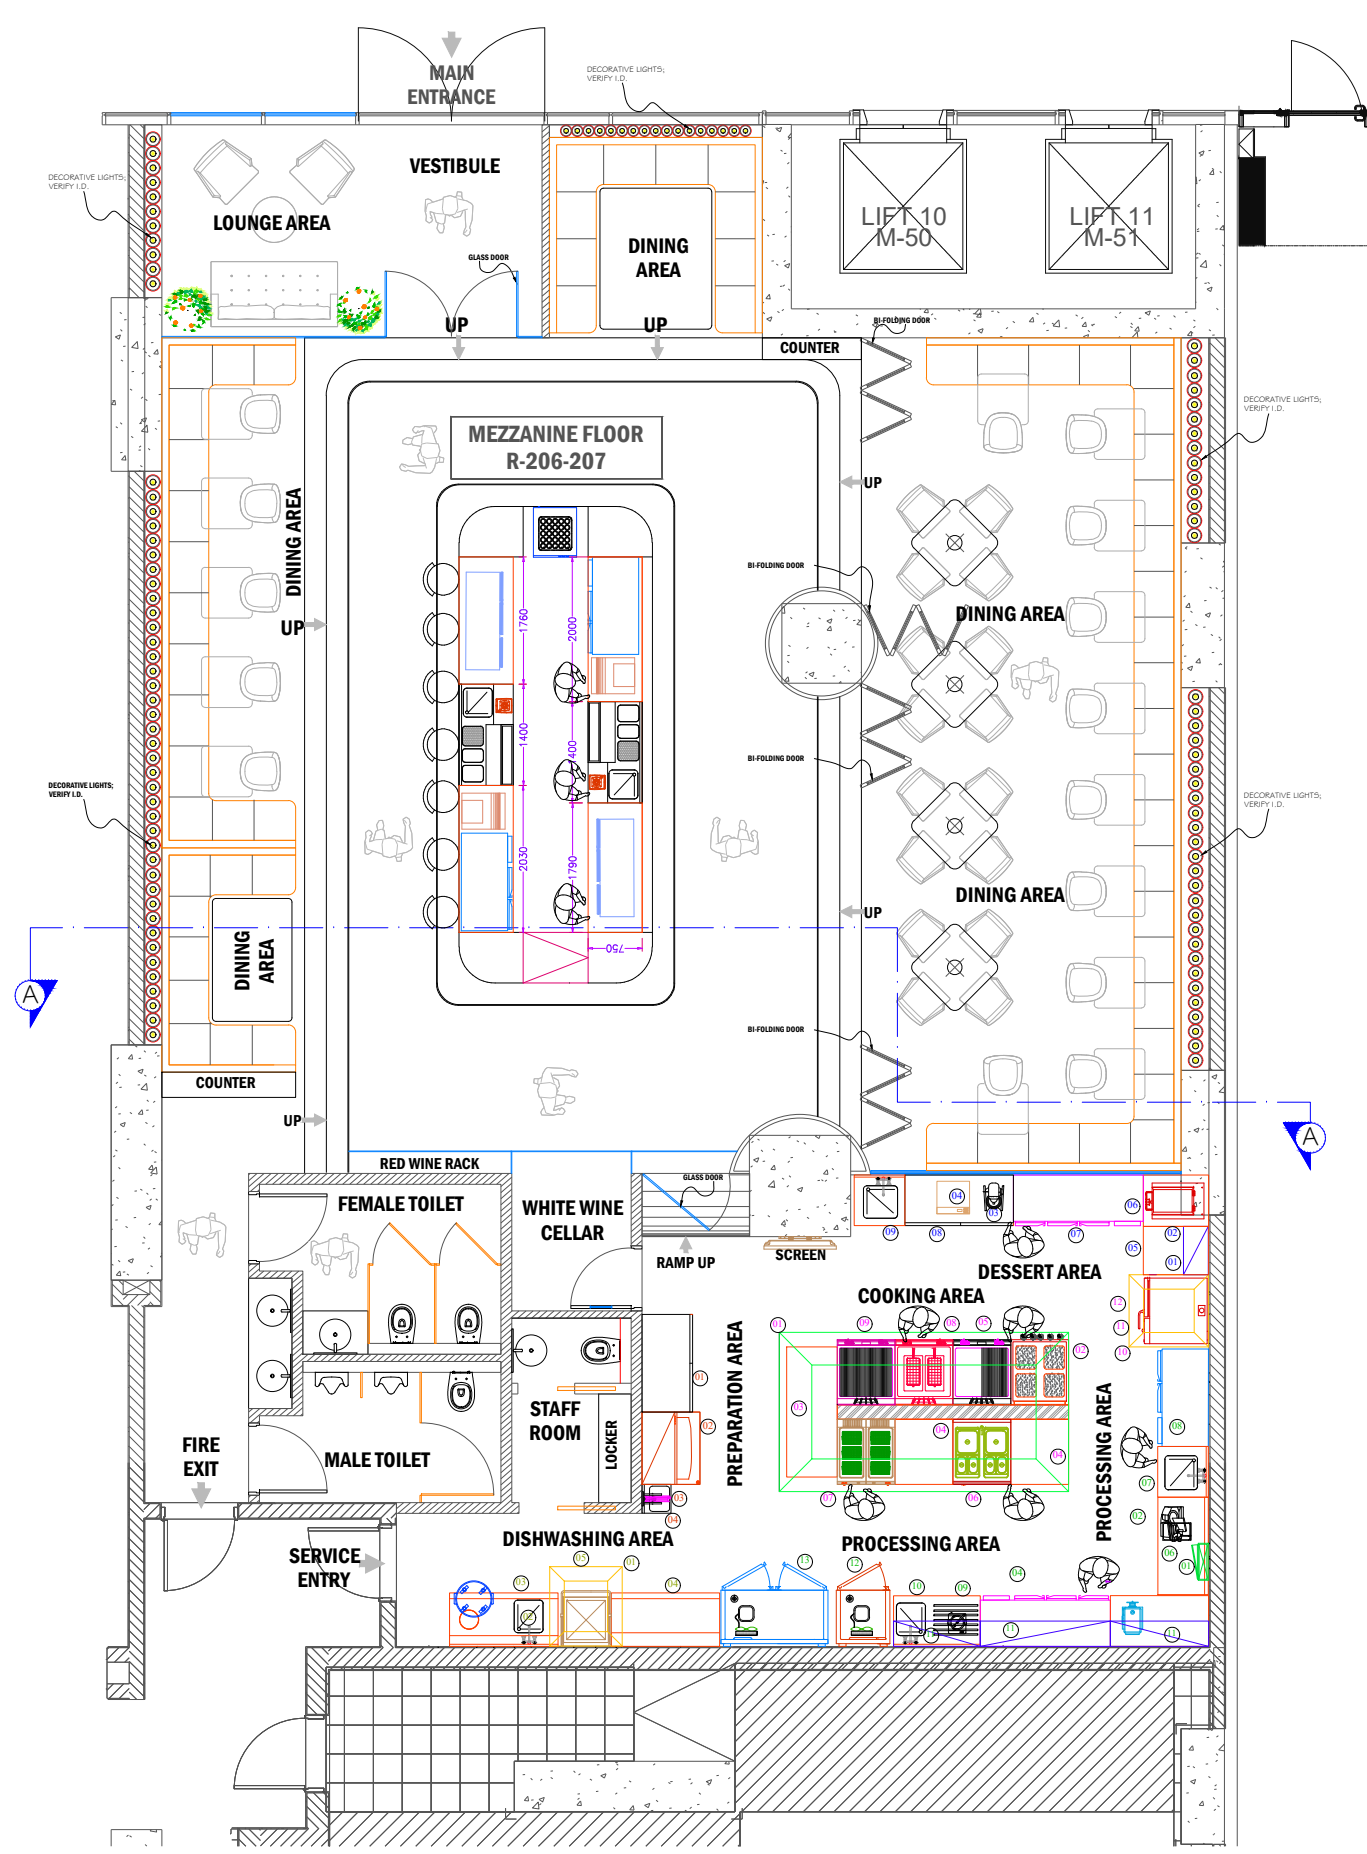

**R-206-207**  
**PROPOSED FURNITURE LAYOUT**

A  
 ID-009

SCALE

1:50